




PLAN AT UPPER LEVEL FOR STP

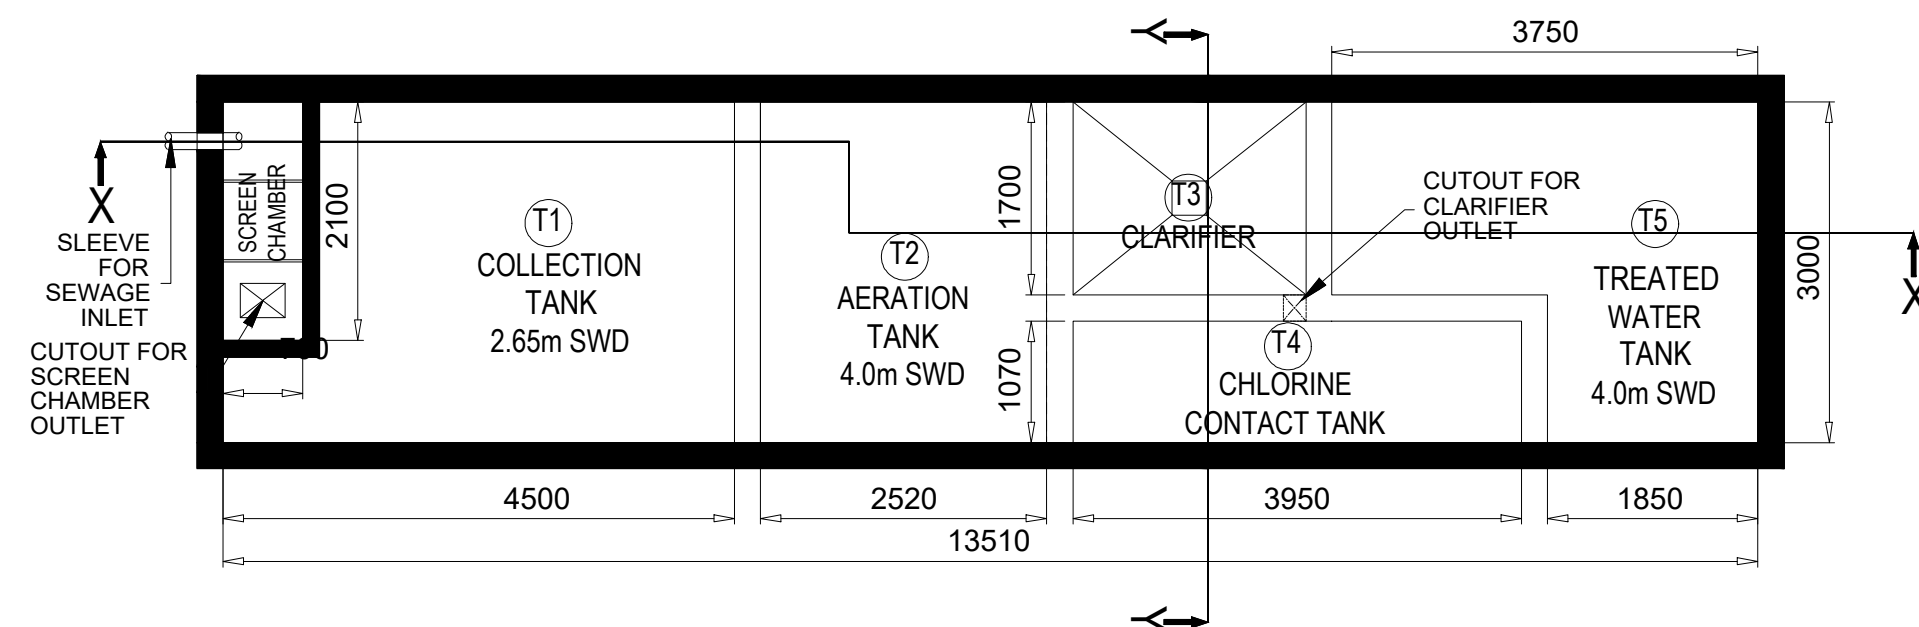

PLAN AT LOWER LEVEL FOR STP

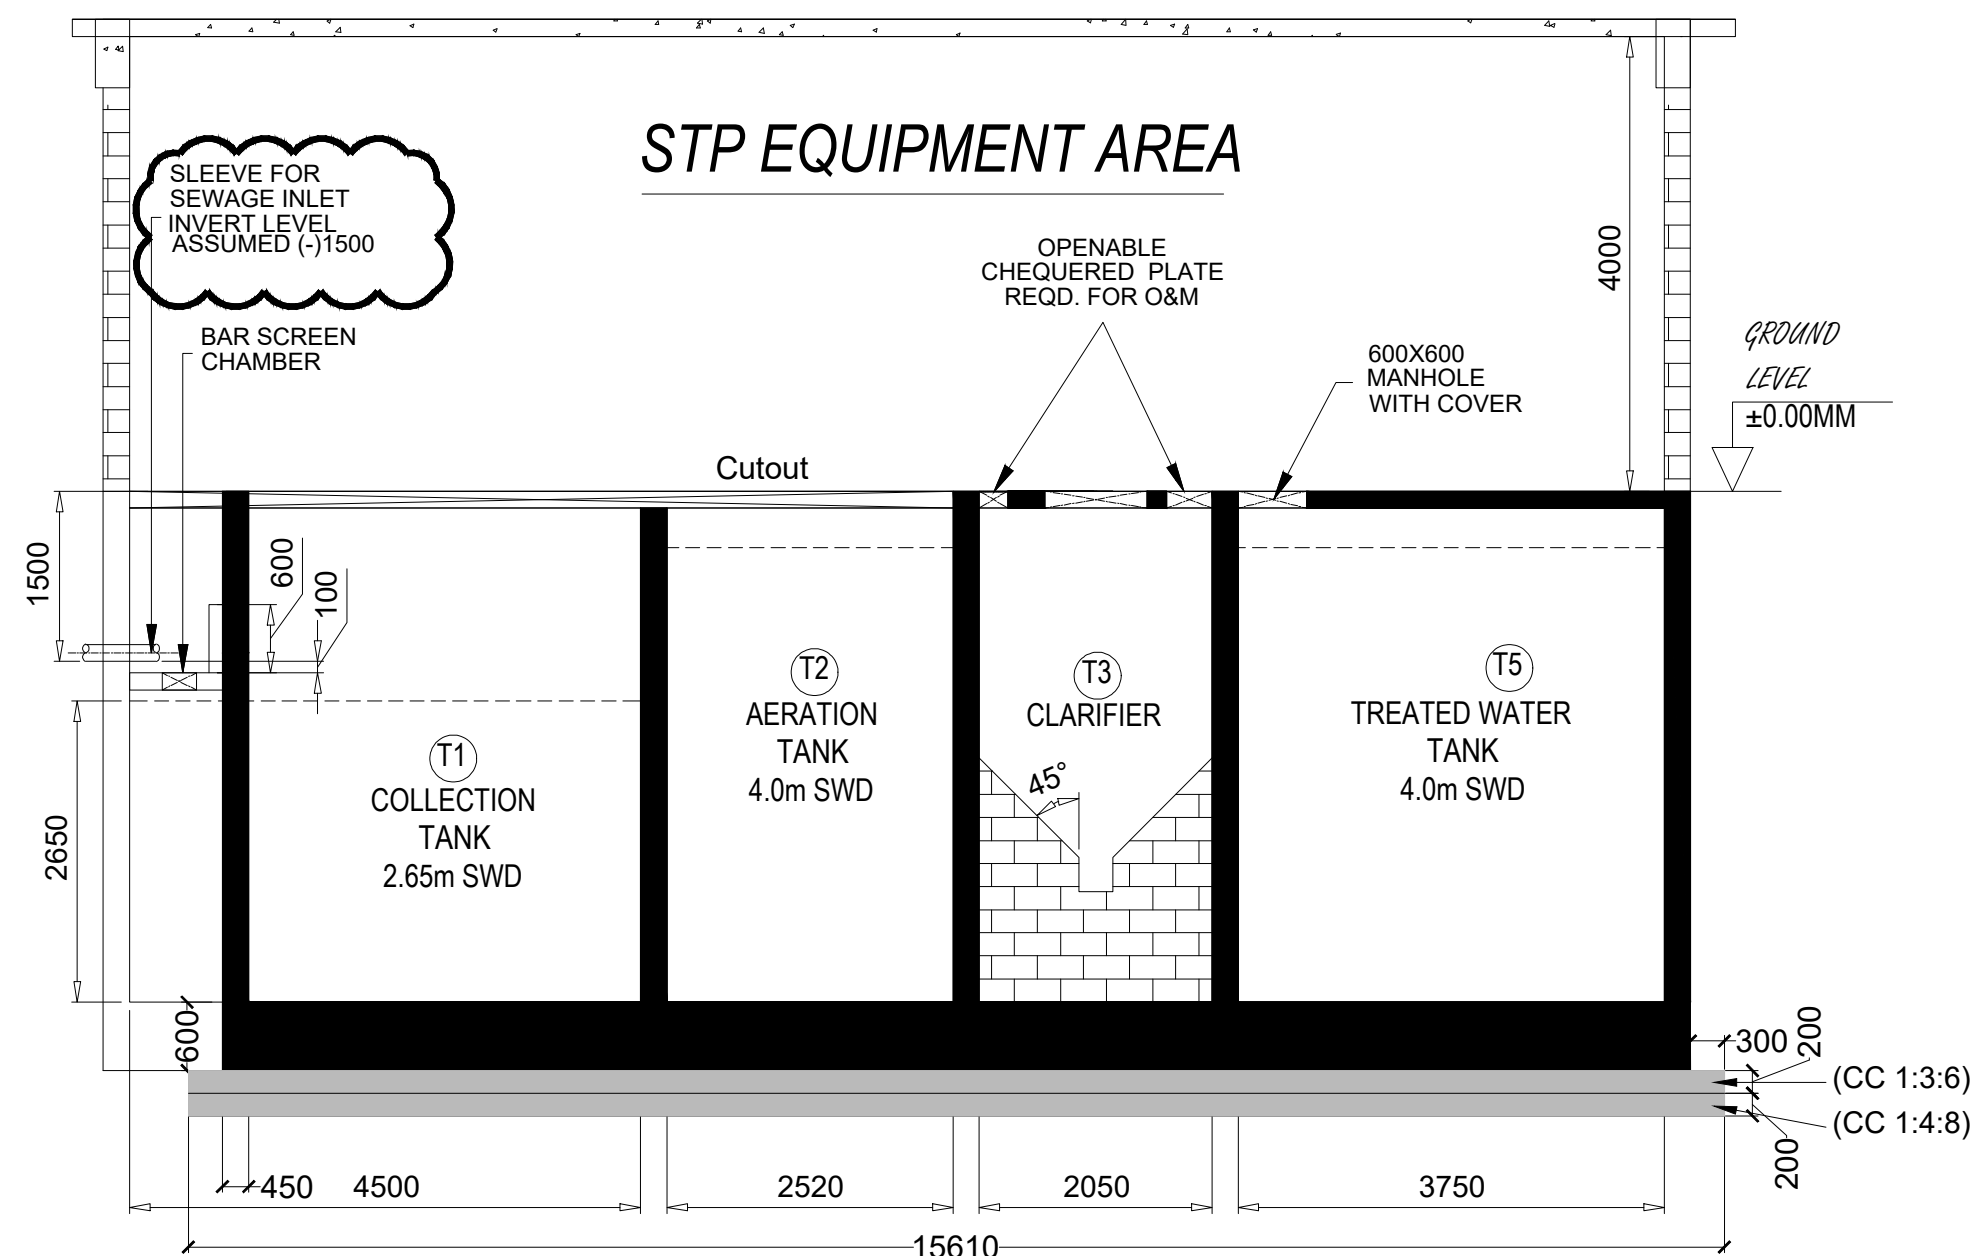

SECTION X-X

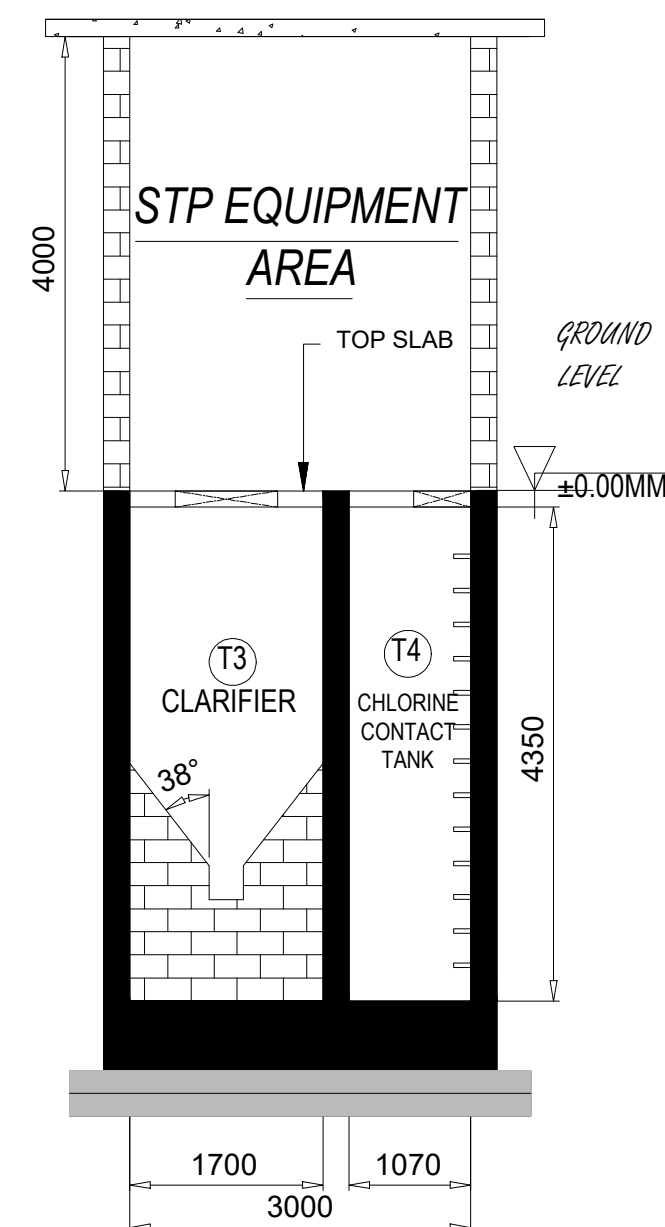

SECTION Y-Y

NOTE:-

THIS DRAWING IS INDICATIVE  
FOR TENDER PURPOSE ONLY

RECORD OF REVISION

REV. NO.	DESCRIPTION	DRAWN BY	DATE

CLIENT:

PROJECT:

75 KLD STP FOR KAUSHALYA UNIVERSITY  
AT- SHILAJ

TITLE:

75 KLD STP BASIC LAYOUT  
OXYMAX TECHNOLOGY BASED STP

DESIGN & EXECUTION BY

**auctors**

406, "kaivanna" panchvati ahmedabad - 380006  
www.auctorsindia.com  
auctor@gmail.com  
tele: 079 2640 1399 fax : 079 2656 9476

DRAWING NO.:	DATE:	REV.:	SCALE
AUC-KSU-01-R0	20.04.2026	0	NTS
DESIGN BY:	DRAWN BY:	APPROVED BY:	
VIVEK	VIVEK	SD	