



1. AUCTORS IS THE SOLE OWNER OF THE DRAWING AND DESIGN (INCLUDING ALL DERIVATIVE WORKS AND COMPILATIONS INCORPORATING THE DRAWING AND DESIGN), WHICH ARE PROTECTED UNDER THE RELEVANT STATUTORY PROVISIONS OF INTELLECTUAL PROPERTY RIGHTS IN INDIA.
2. ANY MODIFIED DRAWINGS ARE CONSIDERED DERIVATIVE WORKS OF THE ORIGINAL AND WILL NOT RECEIVE THE SAME LEGAL PROTECTION, EVEN IF THE DRAWING HAS BEEN COMPLETELY REDRAWN.
3. UNAUTHORIZED USE OR DUPLICATION OF THE DRAWINGS AND DESIGN IS A VIOLATION OF THE LAW AND MAY RESULT IN PUNITIVE DAMAGES, A STOP-WORK ORDER, OR THE SEIZURE OR DEMOLITION OF ANY BUILDINGS CONSTRUCTED IN VIOLATION OF THE ARCHITECTS RIGHTS.
4. THE ONE-TIME RIGHT TO BUILD USING THIS DRAWING AND DESIGN IS GRANTED SOLELY TO THE ORIGINAL PURCHASER AND DOES NOT EXTEND TO OTHERS.
5. AUCTORS SHALL NOT BE HELD RESPONSIBLE FOR ANY DESIGNS OR ACTIONS INCORPORATED IN THE DRAWINGS THAT FALL UNDER THE SCOPE OF CO-CONSULTANTS MENTIONED IN THE DRAWING SCHEDULE.
6. THE RELEASE OF ANY DRAWING FOR ANY PURPOSE DOES NOT IMPLY COMPLIANCE WITH APPLICABLE STATUTES.
7. AUCTORS SHALL NOT BE HELD LIABLE FOR ANY STATUTORY CONFIRMATION THAT MAY BE REQUIRED.
8. EACH DRAWING MUST BE READ IN ACCORDANCE WITH THE OVERALL DESIGN INTENT. IN CASE OF ANY DISCREPANCIES OR CONTRADICTIONS, MUST BE BROUGHT TO AUCTORS NOTICE BEFORE USING THE DRAWING AND DESIGN IN ANY MANNER.

NOTE:-

THIS DRAWING IS INDICATIVE  
FOR TENDER PURPOSE ONLY

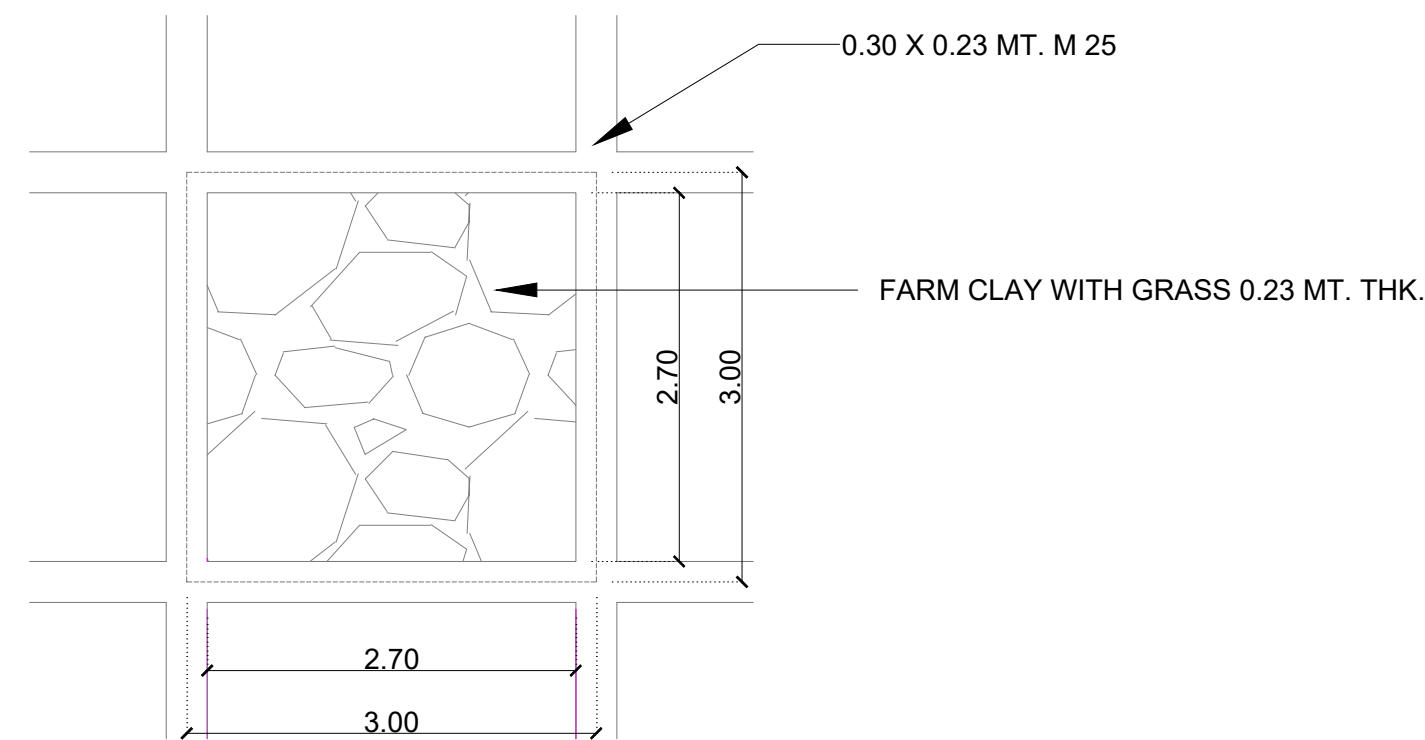

TYPICAL STRIP FOR PITCHING

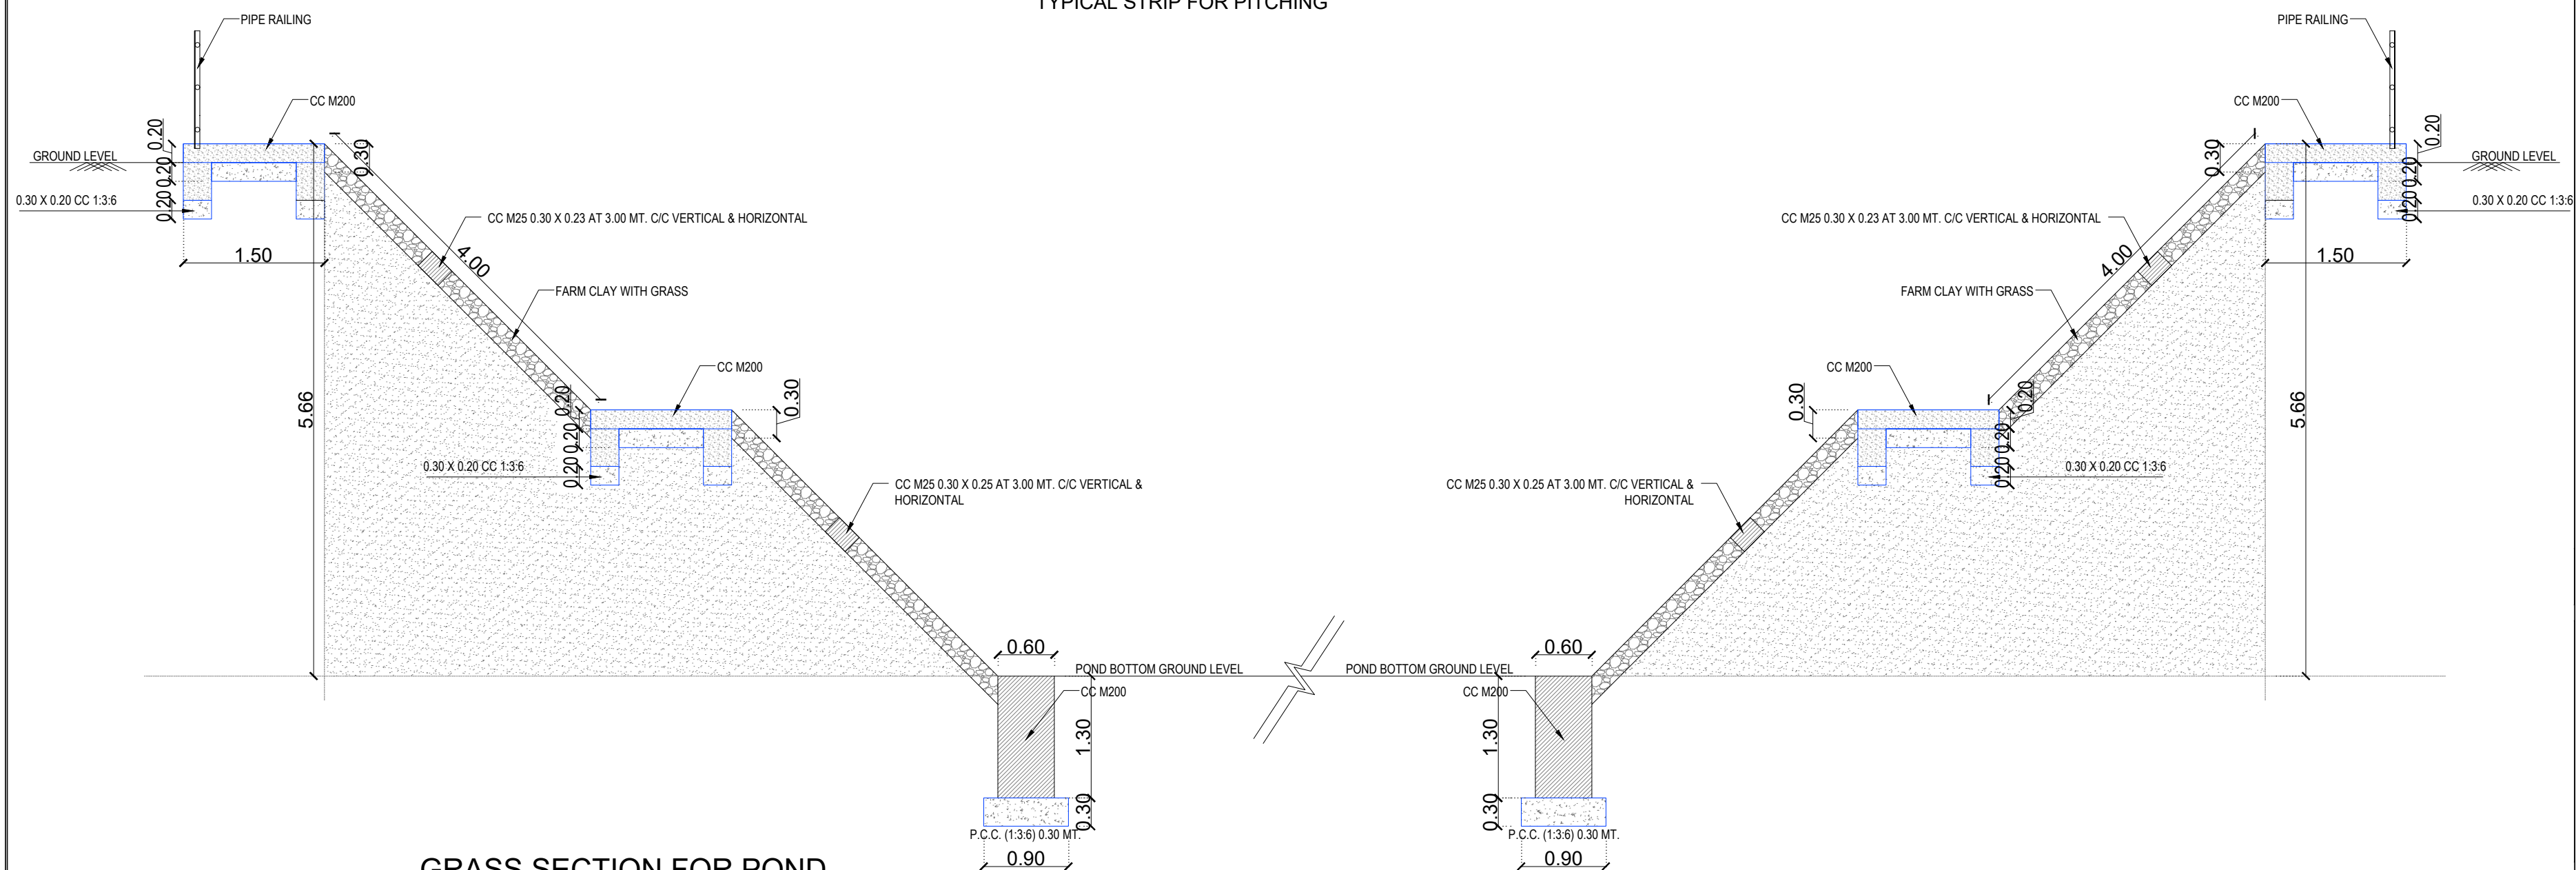

### GRASS SECTION FOR POND

FOR APPROVAL

[illegible]

SR NO.	DATE	REVISION	BY	DR	CH
--------	------	----------	----	----	----

PROJECT TITLE :  
**KAUSHALYA THE SKILL UNIVERSITY**  
AT SHILAJ, AHMEDABAD

DRAWING NAME:  
FARM CLAY WITH GRASS  
FOR POND DETAIL

DRG. NO.  
AUC-KSU-AR-00-R0

SCALE NTS	DATE 20.04.2026	DRAWN BY VIVEK	CHECKED BY SD
--------------	--------------------	-------------------	------------------

CONSULTANTS:-

**auctors** 406, "kaivanna" panchvati ahmedabad - 380006  
www.auctorsindia.com  
auctor@gmail.com  
tele: 079 2640 1399 fax : 079 2656 9476